


FRYING PAN LANE

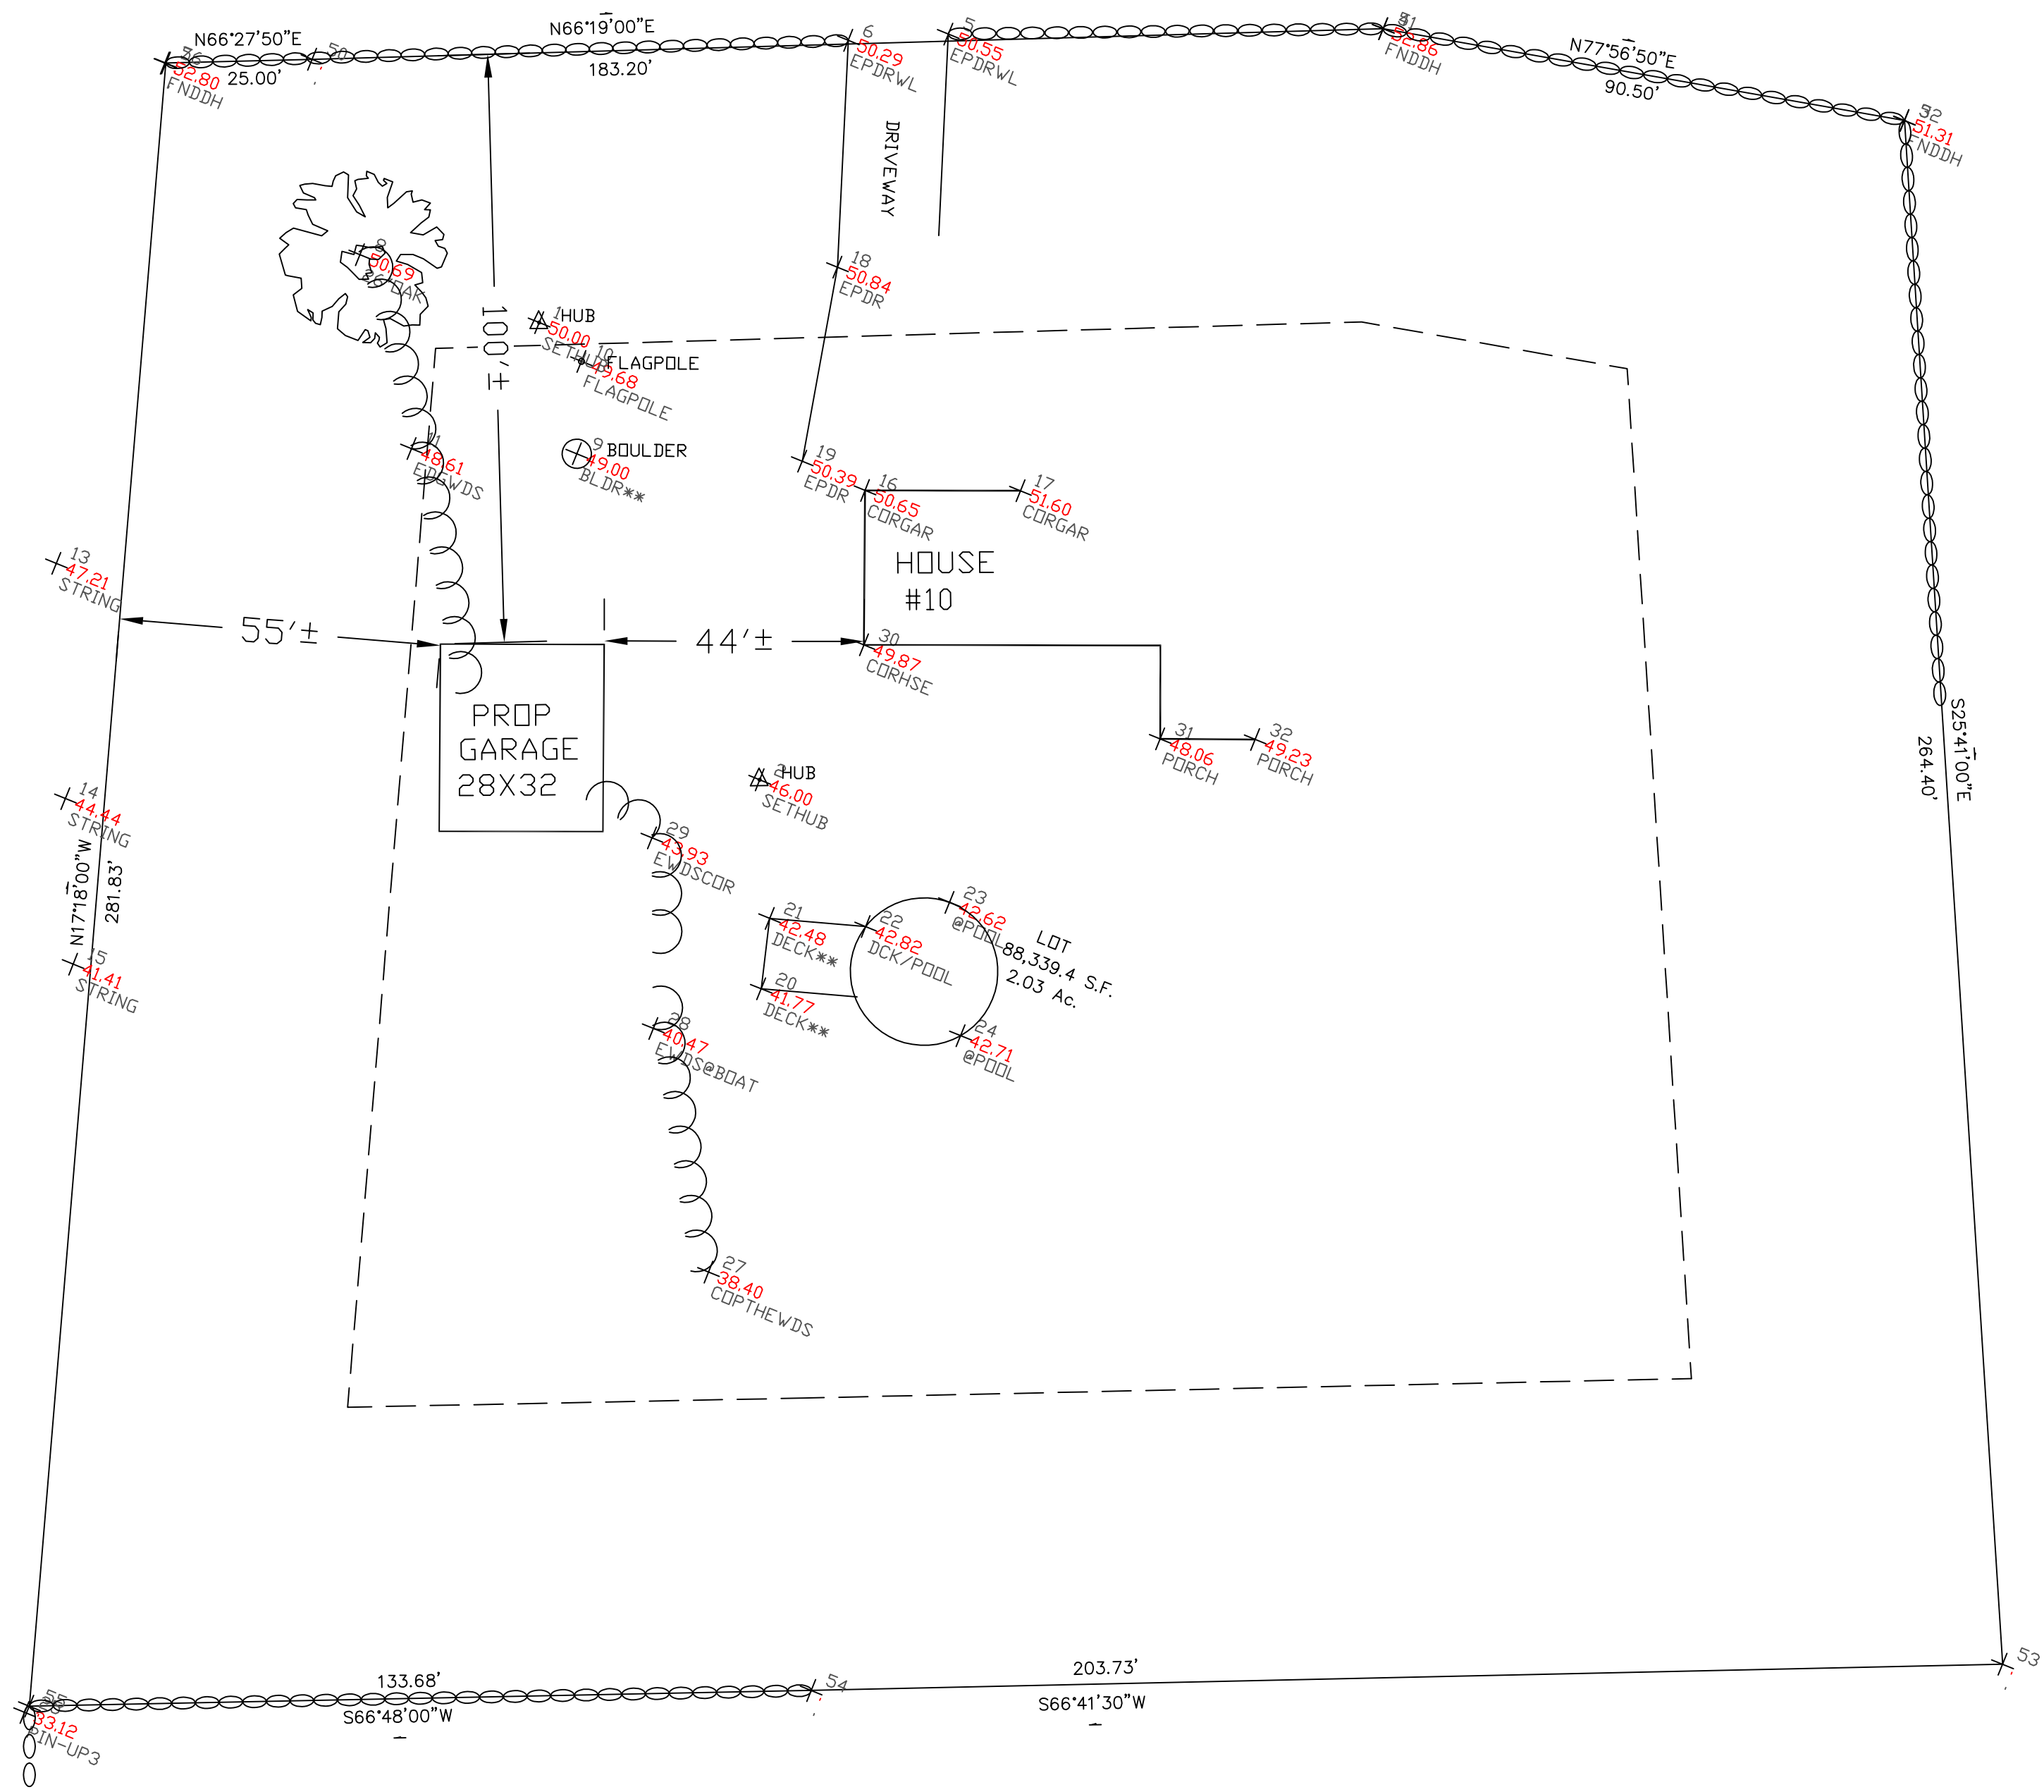

Command= 210-

Point#, Start#-End# or G#= 1-100

Bearing	Distance	Elev	Descrip	Pnt.	Northing	Easting	Type
-----01-17-2025-----09:26:23-----D:...\BMHOME9							
	50.00		SETHUB	1	4865.6033	5028.7261	
	46.00		SETHUB	2	4807.3221	5092.9958	TRA
	51.31		FNDDH	3	4985.2345	5232.0764	SS
	52.86		FNDDH	4	4966.3332	5143.5966	SS
	50.55		EPDRWL	5	4937.5730	5075.0328	SS
	50.29		EPDRWL	6	4930.1603	5059.5774	SS
	52.80		FNDDH	7	4882.6966	4952.7554	SS
	50.69		26"OAK	8	4864.8616	4995.9445	SS
	50.31		BLDR**	9	4847.2361	5043.0950	SS
	49.68		FLAGPOLE	10	4862.1729	5037.9061	SS
	48.61		EDGWDS	11	4837.4567	5016.5688	SS
	46.35		40"OAK	12	4796.4694	5042.5373	SS
	47.21		STRING	13	4796.4691	4967.6783	SS
	44.44		STRING	14	4759.7824	4984.1924	SS
	41.41		STRING	15	4734.0534	4996.0395	SS
	50.65		CORGAR	16	4859.9240	5091.1182	SS
	51.60		CORGAR	17	4869.8542	5115.7624	SS
	50.84		EPDR	18	4893.5241	5072.4284	SS
	50.39		EPDR	19	4860.5233	5079.3016	SS
	41.77		DECK**	20	4774.3039	5106.6466	SS
	42.48		DECK**	21	4786.0076	5103.4722	SS
	42.82		DCK/POOL	22	4790.8681	5119.2137	SS
	42.62		@POOL	23	4800.0826	5130.9388	SS
	42.71		@POOL	24	4779.6662	5141.2414	SS
	33.12		PIN-UP3	25	4612.3835	5036.3568	SS
	35.33		HYDR???	26	4691.3328	5124.3410	SS
	38.40		COPTHEWD	27	4726.0352	5116.4755	SS
	40.47		EWDS@BOA	28	4761.1007	5092.1018	SS
	43.93		EWDS@COR	29	4791.2077	5079.6551	SS
	49.87		CORHSE	30	4835.3901	5100.8639	SS
	48.06		PORCH	31	4839.5078	5153.8369	SS
	49.23		PORCH	32	4845.4982	5168.9180	SS
				50	4892.7452	4975.8258	TRA
				51	4966.3332	5143.5966	TRA
				52	4985.2307	5232.1016	TRA
				53	4746.9526	5346.6918	TRA
				54	4666.3409	5159.5884	TRA
				55	4613.6788	5036.7184	TRA
				56	4882.7630	4952.9080	INT

Point#, Start#-End# or G#= 4-

77-00017 4-11-36
RECORDING DEPARTMENT
COUNTY OF HAMPSHIRE

00-5557

SUBDIVISION OF LAND
FOR
RICHARD C. HALLIBURTON
HAMPTON FALLS, N.H.
SCALE: 1"=50'
AUGUST 1976
PARKER SURVEY ASSOC. INC.
EXETER & SEABROOK, N.H.



APPROVED BY HAMPTON FALLS
PLANNING BOARD
DATE: January 8, 1977
J. Peter G. Chene, Chairman

*The Hampton Falls Portion of
Frying Pan Road will be maintained
as a Class VI Gravel road*

FRYING PAN ROAD

LOT 1
2.0 ACRES±
0.82 HECTARES±

LOT 2
2.0 ACRES±
0.81 HECTARES±

LOT 3
2.0 ACRES±
0.82 HECTARES±

LOT 4
2.0 ACRES±
0.82 HECTARES±


**REMAINING LAND
OF
R. HALLIBURTON**
27 ACRES±
(AS PER A.C.A. 1118-024)

N/F R. KASPAZAK
(A.C.A. 1841-236)

N/F BURTON
(A.C.A. 1267-182)



N/F J. ELTON
SEE REC. PLAN #01785

KING ST.

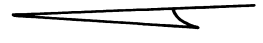



This plat is given in representation of a survey.
The survey results the property of the subject to said
plat and the same is hereby acknowledged by the
signatures of the parties thereto. The survey was
made by the undersigned on the 1st day of August
1976. The survey was made in accordance with the
provisions of the laws of the State of New Hampshire.
By my hand and seal this 1st day of August 1976.
Two witnesses.

OWNER OF RECORD: RICHARD C.
HALLIBURTON AND ELIZABETH L.
HAMPTON FALLS, N.H.

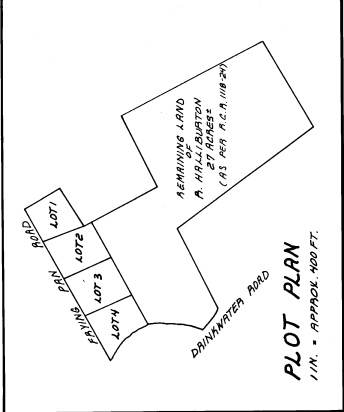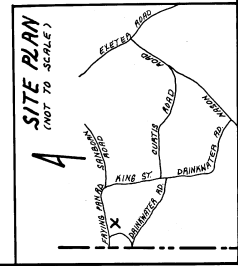

D-6704

3028

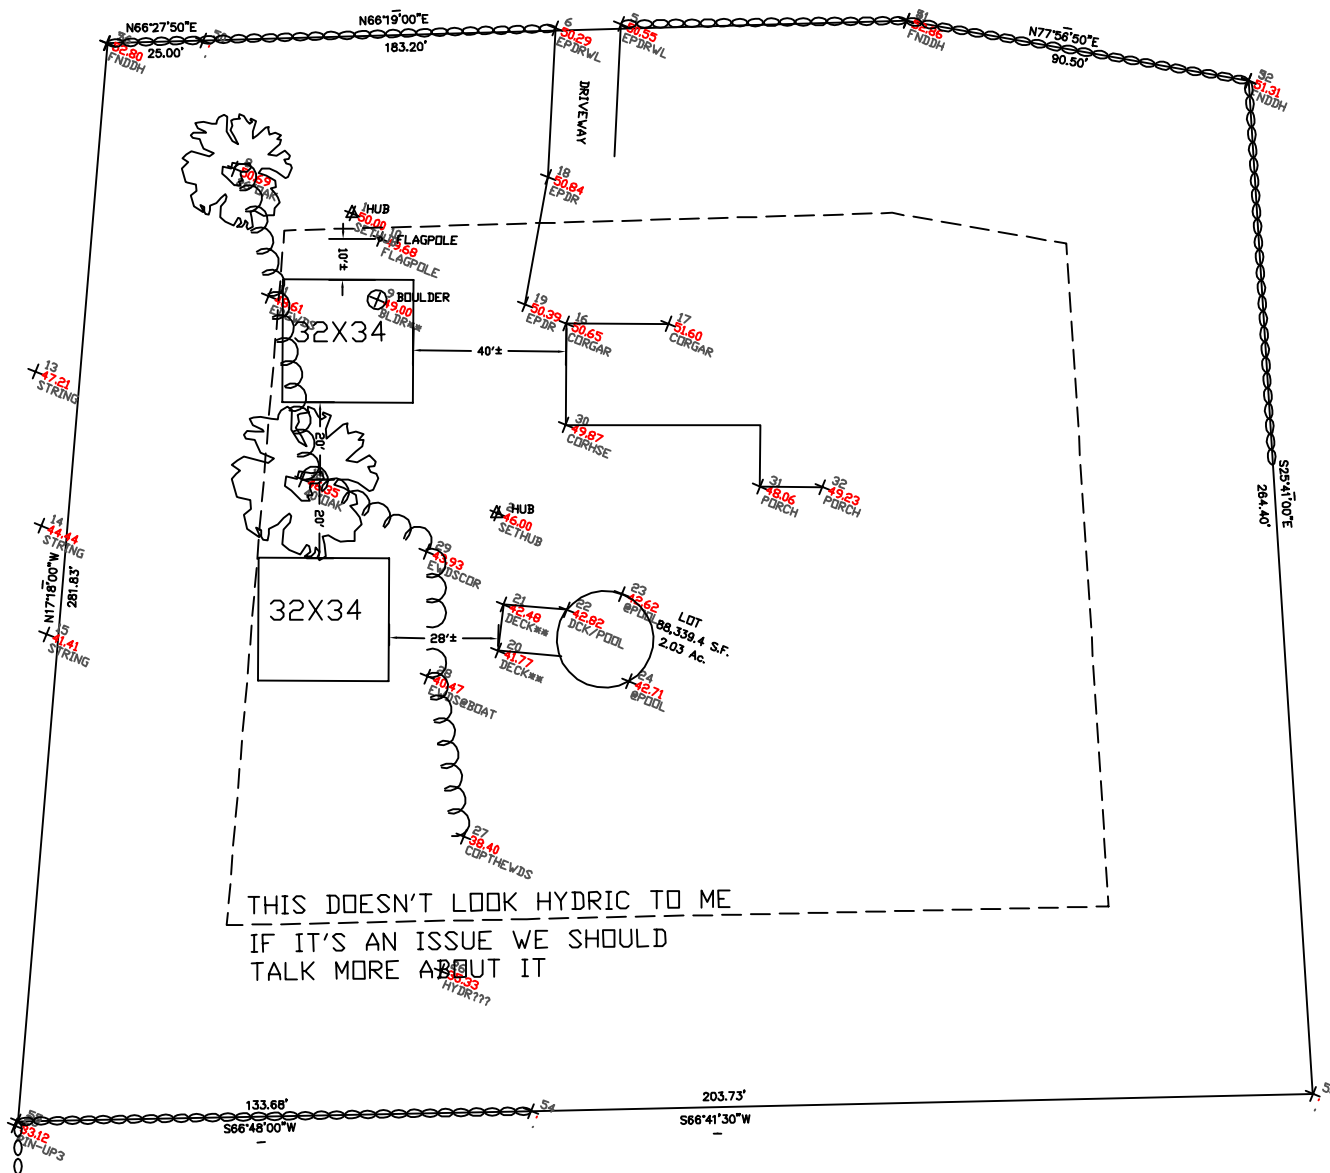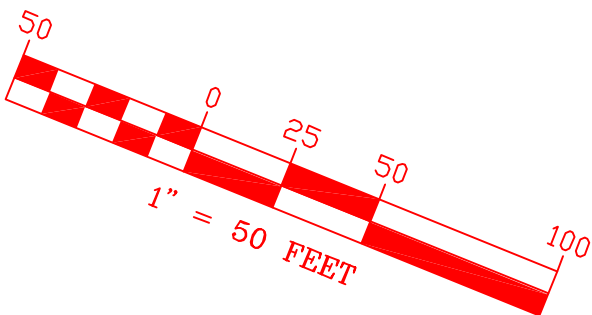

Tocky B.

From: "Tocky B." <stockton@ttlc.net>
To: <thomas.baker@vsea.com>
Sent: Friday, January 06, 2012 9:37 AM
Attach: 602WASSON TO TOM BAKER 01-06-12 REV.pdf
Subject: Re: Assistance

602

How's this?

Tocky

— Original Message —

From: thomas.baker@vsea.com
To: stockton@ttlc.com
Sent: Friday, January 06, 2012 7:26 AM
Subject: Assistance

Tarkey,

You may or may not remember, but some time ago Tom Wasson had you do a brief survey to site a garage on my property at 10 Frying Pan Lane in Hampton Falls. As you probably suspected, the ZBA declined my request for a variance. So now I have to relocate the garage.

I was hoping that I could hire you again to help me find an acceptable location for the building.

If you would like to do this, please call me at 978-580-9836 or 603-778-6099 and we can set up a time.

If possible, I would like to do before we get a bunch of snow (I know, I'm living on borrowed time - but Mother Nature has been working with me this winter).

Tom

Thomas C. Baker

Vice President Finance | Varian Semiconductor Equipment | Silicon Systems Group | Applied Materials
 Office: 978.282.2301 | Mobile: 978.580.9836

The content of this message is Applied Materials Confidential. If you are not the intended recipient and have received this message in error, any use or distribution is prohibited. Please notify me immediately by reply e-mail and delete this message from your computer system. Thank you.



Save paper and trees. Please consider the environment before printing this e-mail.

MAP 4



TOWN
5

Source
Proper
Old To
Rockin
subdivi
include
are 1-
Disclai
This m
for con
is not
This m
New Ho
Atmosp

KENSINGTON